

*W*  
landscape  
structures.



The play components identified on this plan are IPEMA certified. (Please model number is provided.) These components conform to the requirements of ASTM F1487. To verify product certification, visit [www.ipema.org](http://www.ipema.org)

THIS PLAY AREA & PLAY EQUIPMENT IS DESIGNED FOR AGES 2-12 YEARS UNLESS OTHERWISE NOTED ON PLAN.

IT IS THE MANUFACTURERS OPINION THAT THIS PLAY AREA DOES CONFORM TO THE A.D.A. ACCESSIBILITY STANDARDS, ASSUMING AN ACCESSIBLE PROTECTIVE SURFACING IS PROVIDED, AS INDICATED, OR WITHIN THE ENTIRE USE ZONE.

THIS CONCEPTUAL PLAN WAS BASED ON INFORMATION PROVIDED BY THE CLIENT. CONSTRUCTION, DETAILED SITE INFORMATION INCLUDING SITE DIMENSIONS, TOPOGRAPHY, EXISTING UTILITIES, SOIL CONDITIONS, AND DRAINAGE SOLUTIONS SHOULD BE OBTAINED, EVALUATED, & UTILIZED IN THE FINAL DESIGN. PLEASE VERIFY ALL DIMENSIONS OF ALL ELEMENTS, PERMITS, AND LICENSES OF ALL APPLICABLE AGENCIES, AND SITE FINISHINGS PRIOR TO ORDERING. SLIDES SHOULD NOT FACE THE HOT AFTERNOON SUN.

CHOOSE A PROTECTIVE SURFACING MATERIAL THAT MEETS A PROTECTIVE SURFACING MATERIAL THAT MEETS THE EQUIPMENT SAFETY STANDARD. ASTM F1487 STANDARD CONSIDERS SAFETY PERFORMANCE SPECIFICATION FOR PLAYGROUND EQUIPMENT FOR PUBLIC USE, SECTION 8 CURRENT REVISION). THE SURFACE MUST BE WELL DRAINED. IF THE SOIL DOES NOT DRAIN NATURALLY IT MUST BE TIED OR SLOPED 1/8" TO 1/4" PER FOOT TO A STORM SEWER OR A TRENCH DRAIN.

DESIGNED BY:


COPYRIGHT: 11/04/14  
LANDSCAPE STRUCTURES, INC.  
601 7th STREET SOUTH - P.O. BOX 188  
DELMAR, MINNESOTA 55328  
PH: 1-800-328-0035 FAX: 1-763-972-8091

Date	Previous Drawing #	Initials


32'

32'

Freestanding Play  
(5-12 years)

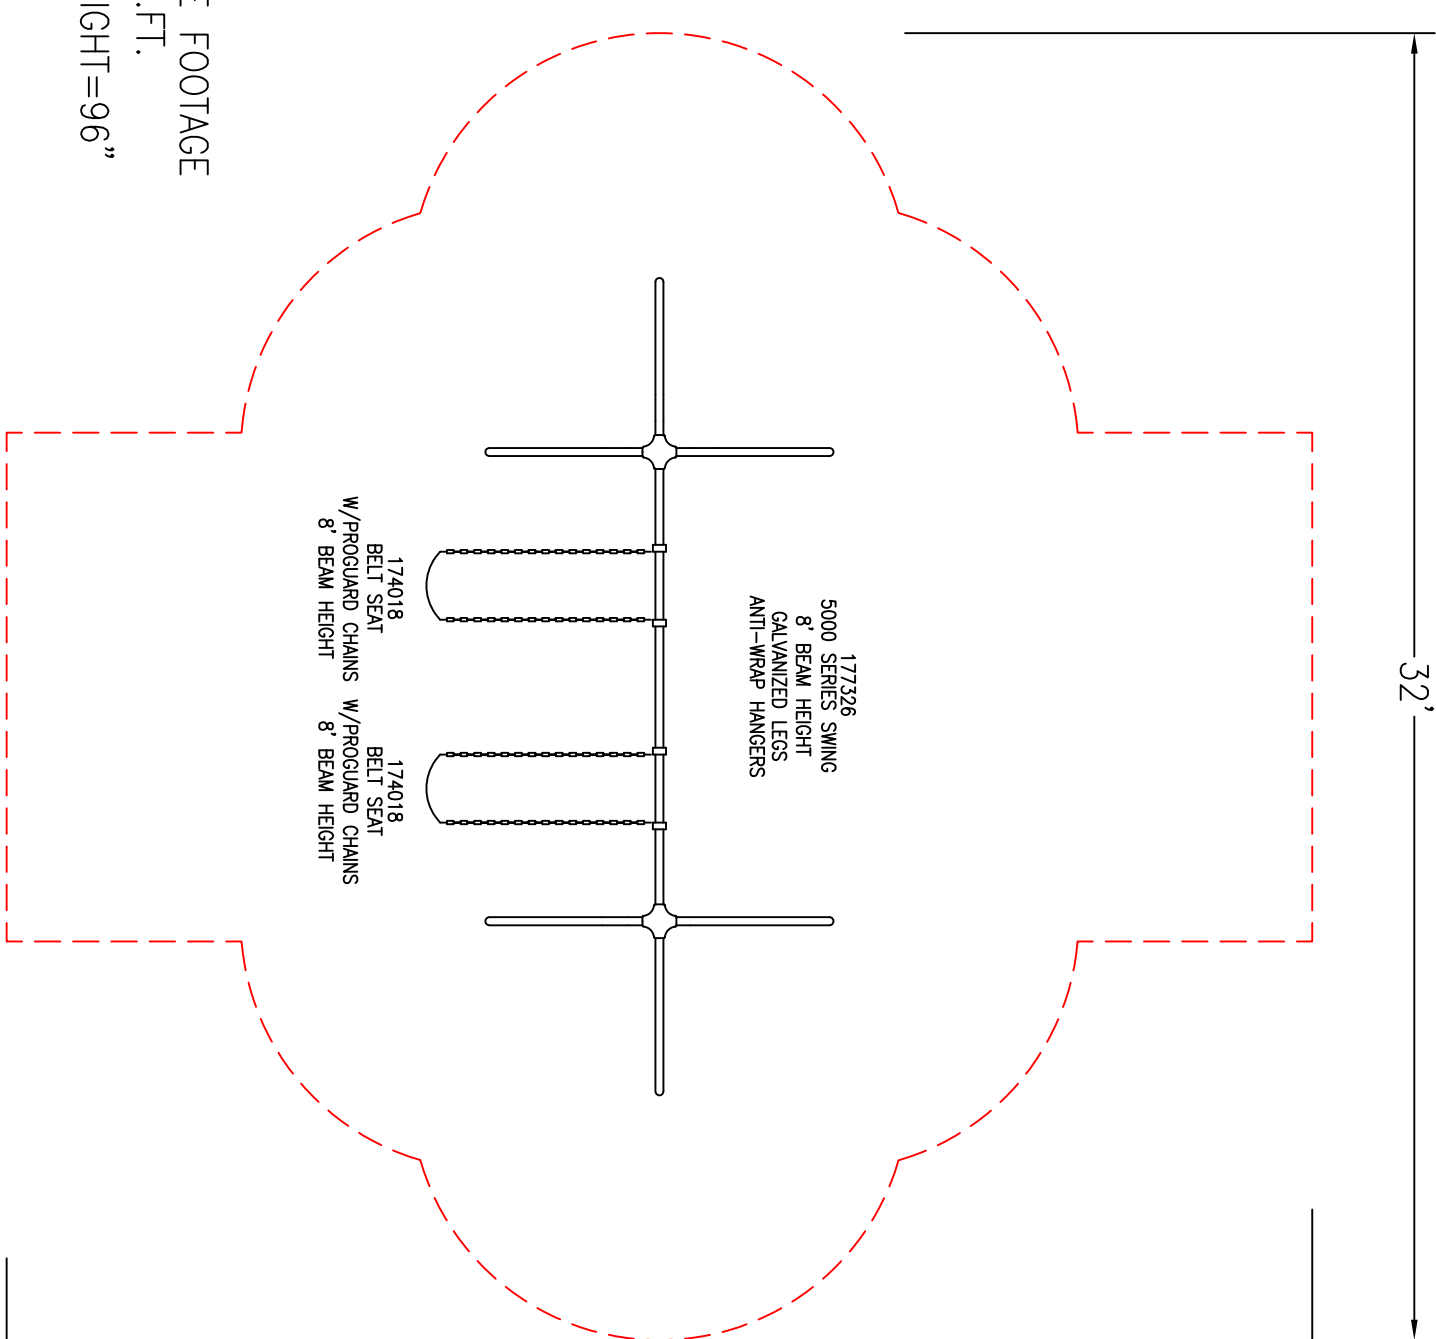

TOTAL SQUARE FOOTAGE  
669 SQ.FT.  
MAX FALL HEIGHT=96"

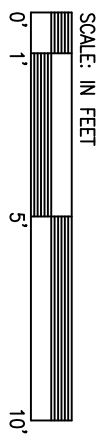

5000 Series Swing Frame 8' Height  
Anti-Wrap Hangers

Landscape  
Structures

SYSTEM TYPE:  
Free-Standing  
DRAWING #:  
177326

